




FOR LEASE

1950 E. 25th Street

VERNON | CA

PROPERTY HIGHLIGHTS

- Rate: \$1.35 PSF Gross
- ±12,300 SF Available
- ±1,800 SF Office Space
- Fenced Yard
- Construction Type: Tilt-up
- 16-Foot Clear Height
- Sprinklered
- Power: 200A / 240V / 3P
- One Dock-High Door (18'x12')
- Close Proximity to the I-10 Freeway
- Minutes from Arts District & DTLA

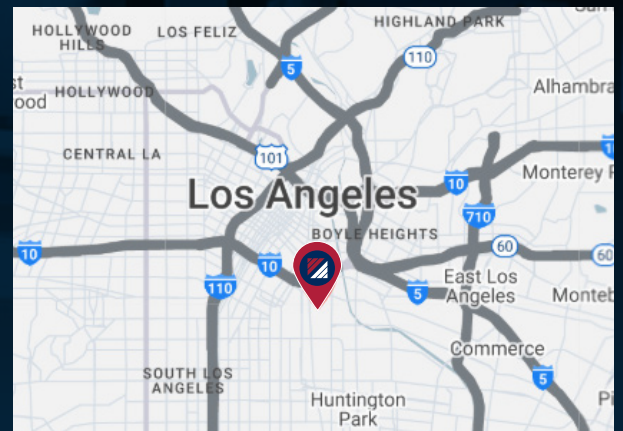

EXCLUSIVE LISTING AGENTS

DAVID MUIR
P: 213.270.2244
E: DMUIR@DAUMCRE.COM
CA LICENSE #01210653


ZACH BOEBEL
P: 213.270.2213
E: ZBOEBEL@DAUMCRE.COM
CA LICENSE #02004825

DAVID FREITAG
P: 213.270.2235
E: DFREITAG@DAUMCRE.COM
CA LICENSE #00855673

1950 E. 25th Street

SITE PLAN

VERNON | CA

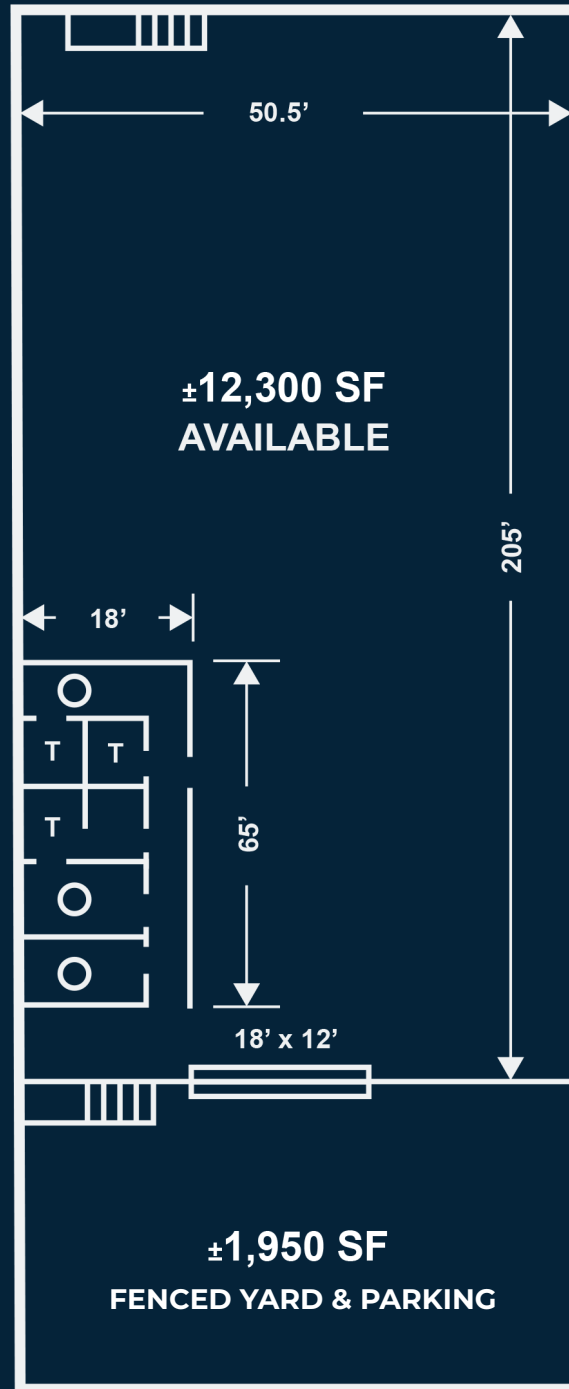

NOT TO SCALE *

D/AQ Corp. #01129558. Maps Courtesy ©Google & ©Microsoft. Although all information furnished regarding the sale, rental, or financing is from sources deemed reliable, such information has not been verified and no express representation is made nor is any to be implied as to the accuracy thereof, and it is submitted subject to errors, omissions, changes of price, rental or other conditions, prior sale, lease or financing, or withdrawal without notice.


www.daumcommercial.com | www.thelaindustrial.com

DAUM
COMMERCIAL REAL ESTATE SERVICES

1950 E. 25th Street

LOCATION

VERNON | CA

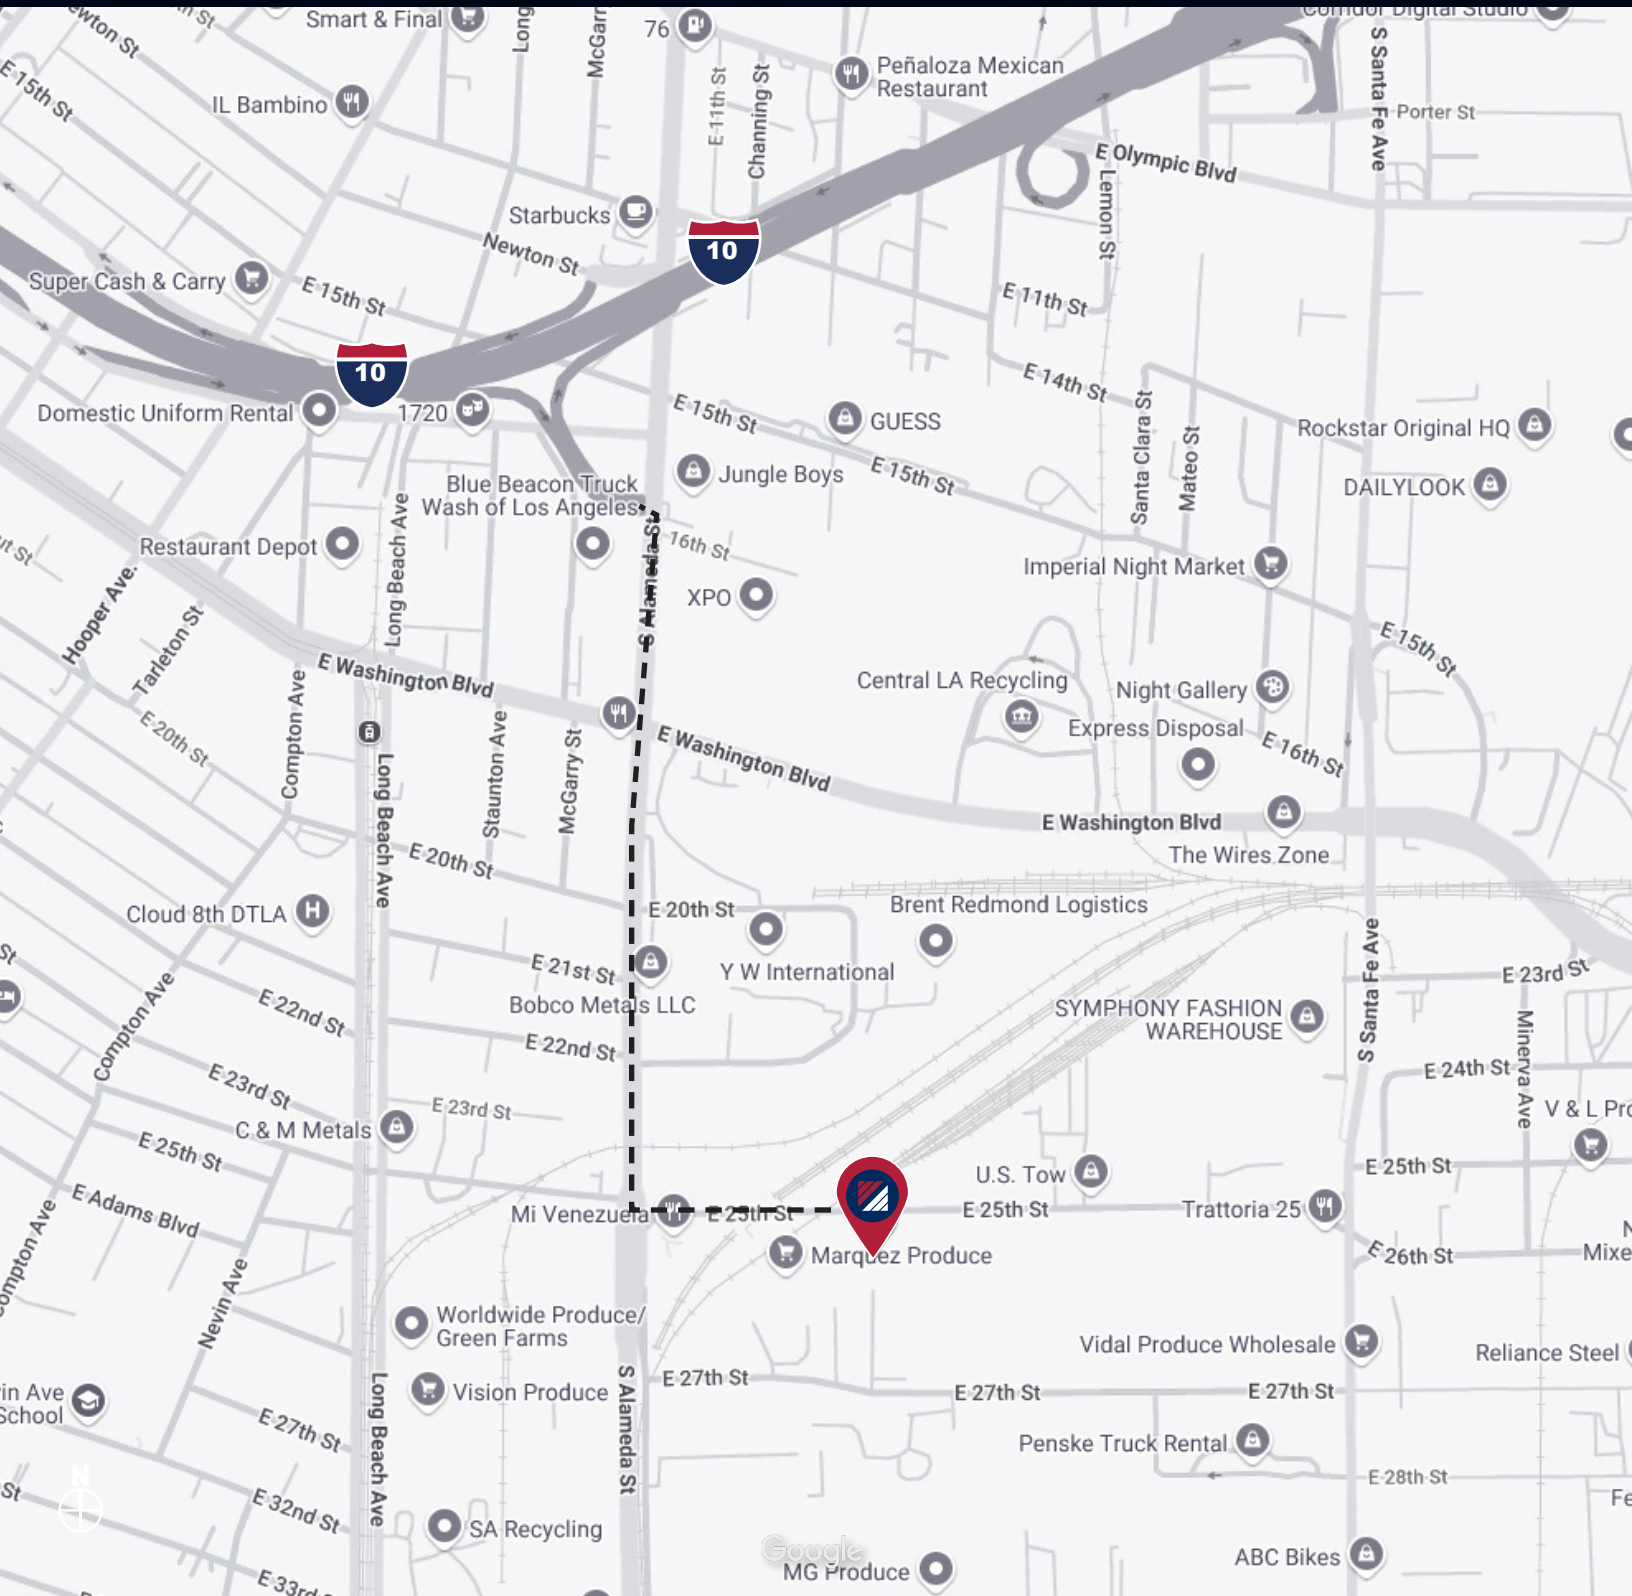

D/AQ Corp. #01129558. Maps Courtesy ©Google & ©Microsoft. Although all information furnished regarding the sale, rental, or financing is from sources deemed reliable, such information has not been verified and no express representation is made nor is any to be implied as to the accuracy thereof, and it is submitted subject to errors, omissions, changes of price, rental or other conditions, prior sale, lease or financing, or withdrawal without notice.

www.daumcommercial.com | www.thelaindustrial.com

DAUM
COMMERCIAL REAL ESTATE SERVICES