


SITE PLAN

2253 SAYBROOK AVE.

COMMERCE, CA 90040

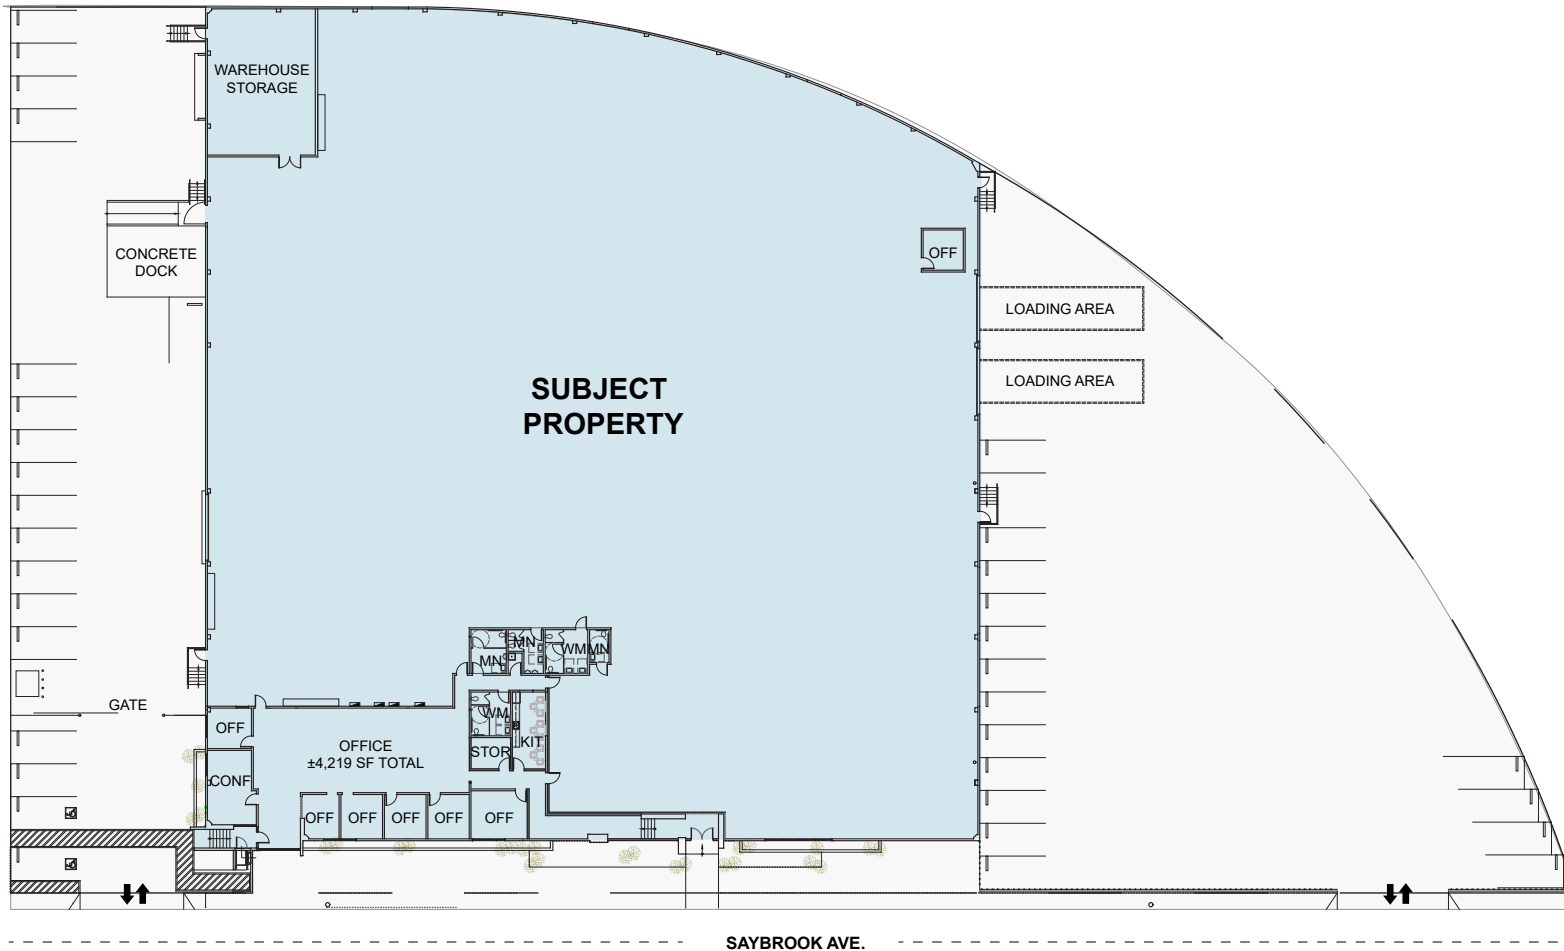

FOR MORE INFORMATION, PLEASE CONTACT:

DAVID FREITAG

Executive Vice President
P: 213.270.2235
E: dfreitag@daumcommercial.com
CA DRE #00855673

SAM ANDREWS

Associate
P: 213.270.2265
E: sandrews@daumcommercial.com
CA DRE #02398825

BEN ANDREWS

Associate
P: 213.270.2246
E: bandrews@daumcommercial.com
CA DRE #02388899



*NOT TO SCALE